

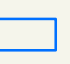
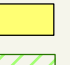
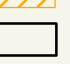



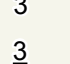



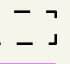


Tax Map 17

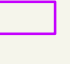




HOLDEN
MAINE

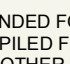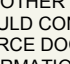

-  Parcel
-  Town Owned
-  Easement
-  Utility Right of Way
-  Public Right of Way
-  Private Right of Way
-  Railroad Right of Way
-  Town Boundary
-  Original Parcel Line
-  Lake / River
-  Parcel Number
-  Dashed Parcel Number
-  Dimension
-  Survey Lot Number

INTENDED FOR ASSESSMENT PURPOSES ONLY.
 COMPILED FROM TAX MAPS, AERIAL PHOTOGRAPHY
 AND OTHER PUBLIC RECORDS AND DATA. USERS
 SHOULD CONSULT THE PUBLIC PRIMARY
 SOURCE DOCUMENTS FOR VERIFICATION OF THE
 INFORMATION APPEARING ON THIS MAP.

SHEET INDEX

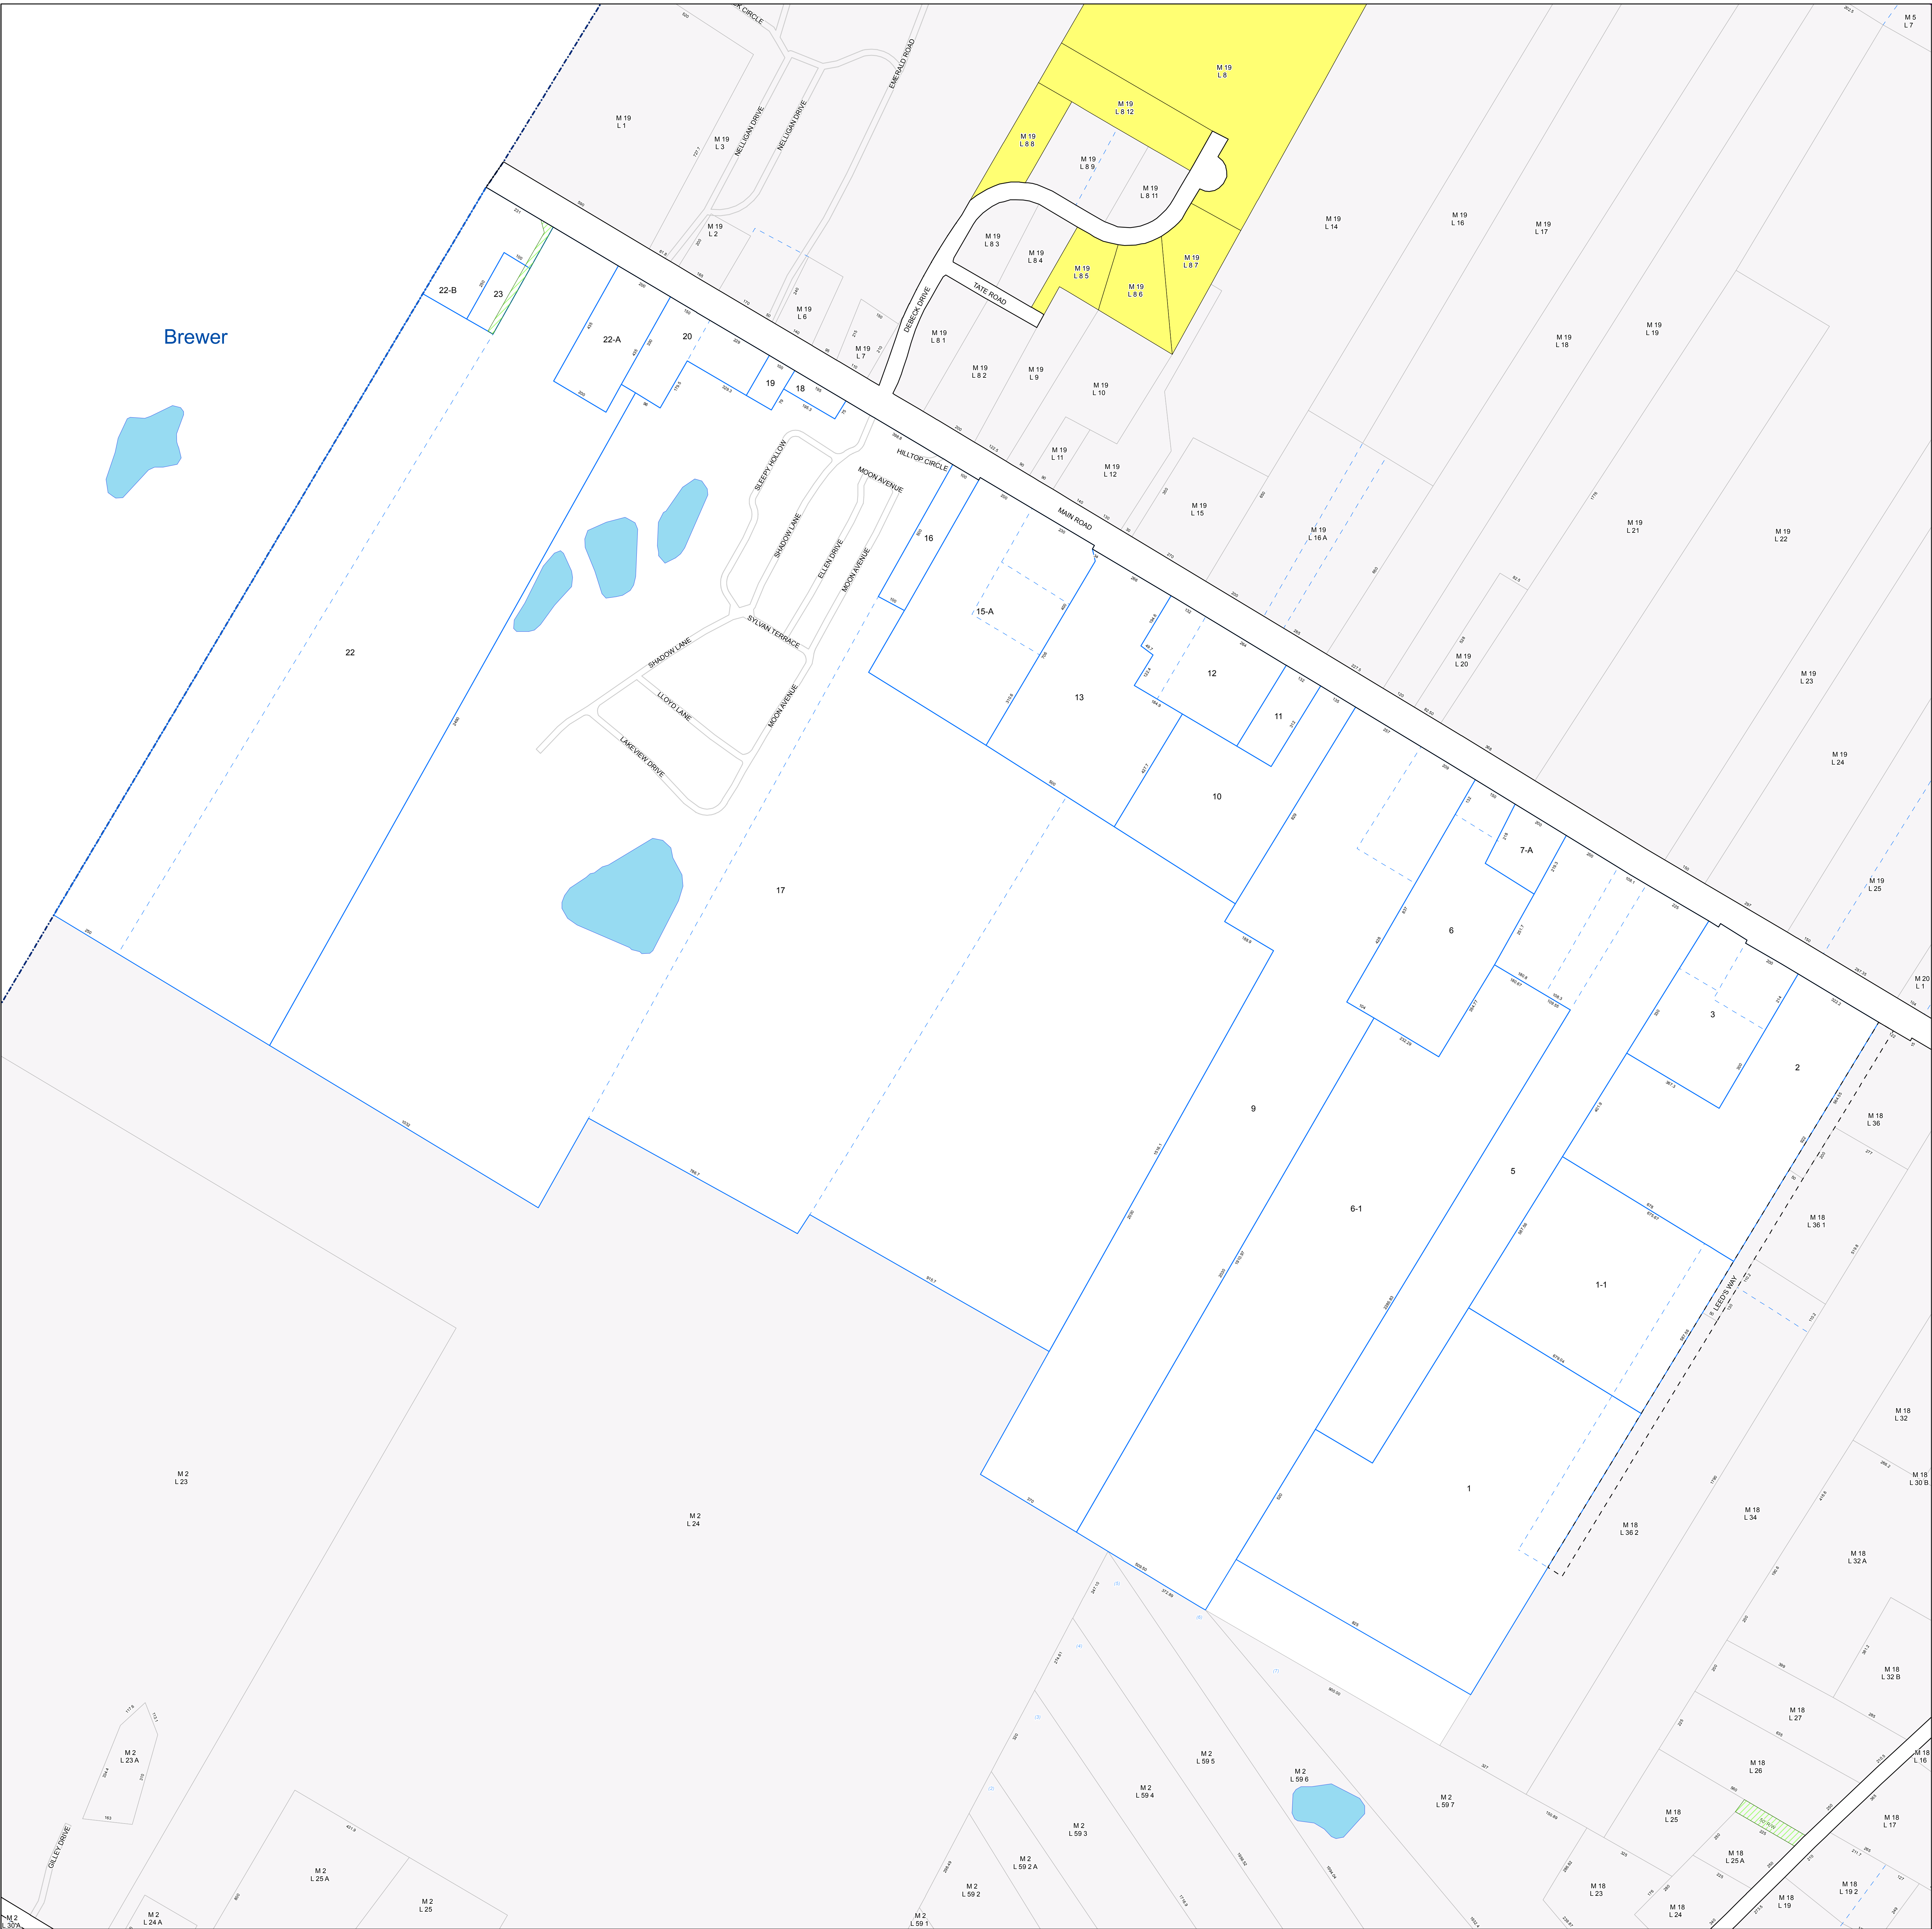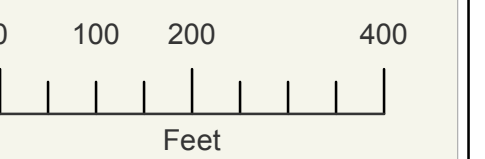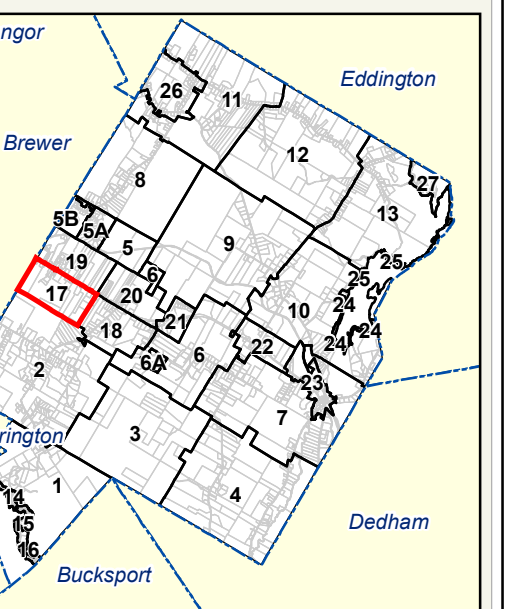

Brewer